


OFFSHORE OLYMPIA

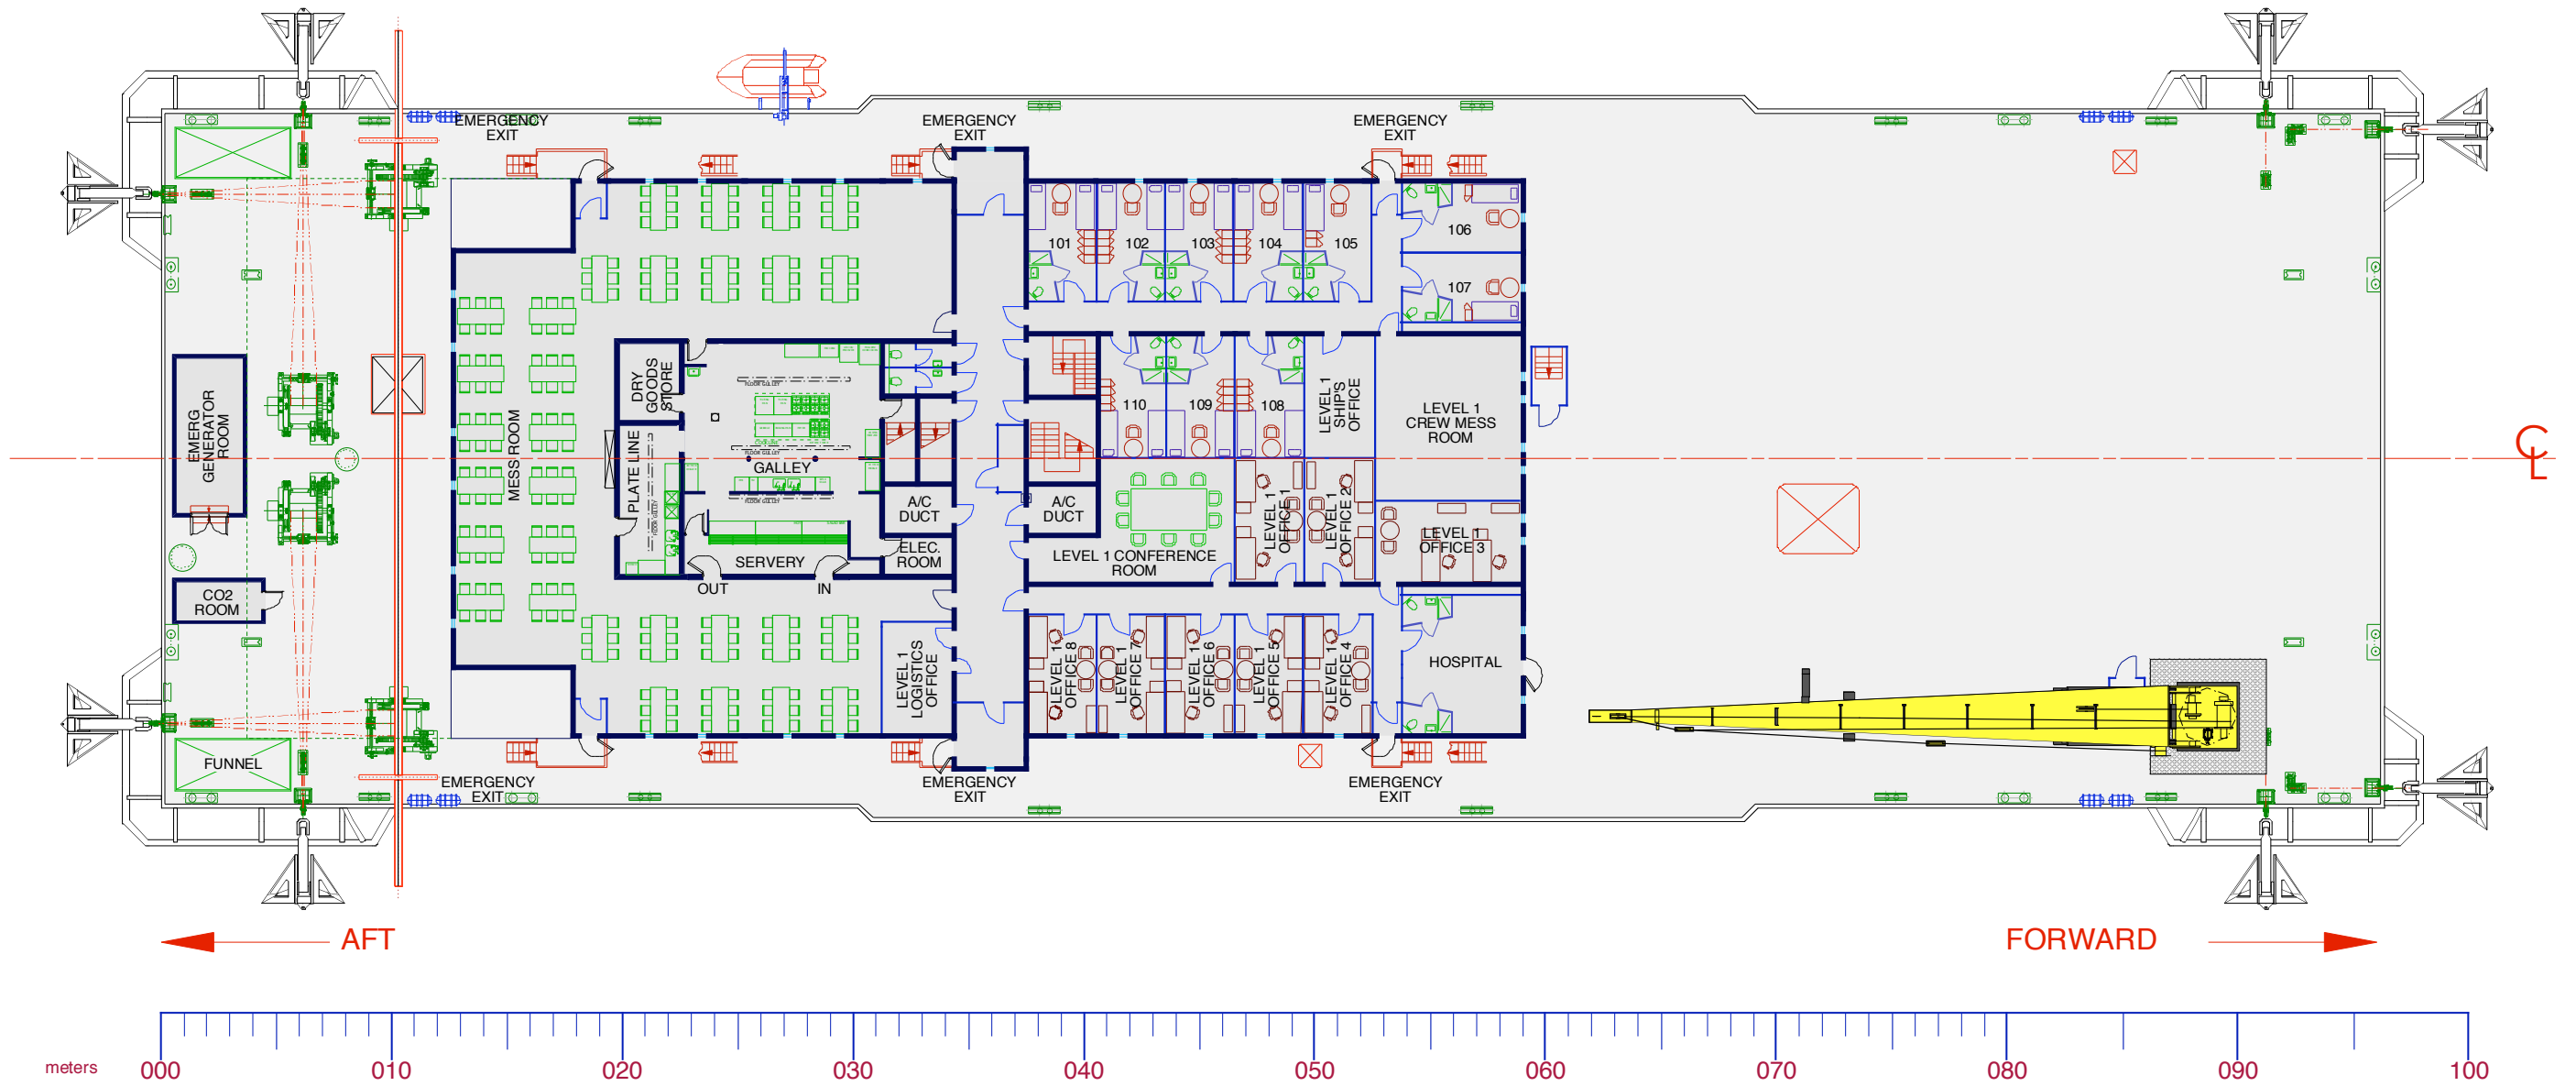

LEVEL ONE

<p>PRINCIPLE DIMENSIONS</p> <p>Length 96.35m Breadth 30.25m Depth 6.00m Operating Draft 2.90m</p>	<p>CLIENT</p> <p>INTERSHIP LIMITED KINGSTOWN ST. VINCENT & GRENADINES Tel: - 917-294-6623 Fax: - 212-253-4216 E-mail: - charter@barges.com</p>	<p>TITLE</p> <p>"OFFSHORE OLYMPIA" WORK / CRANE BARGE GENERAL ARRANGEMENT - LEVEL ONE</p>
	<p>ARCHITECTS</p> <p>MN PARTNERSHIP ARCHITECTS & SPACE PLANNERS <small>Crawley, Fortworth, Leeds, Oxf, Pk, Pk, Salford Tel: 01753 631188 Fax: 01753 631188 E-mail: mnpartners@nhs.uk</small></p>	<p>Date: APRIL 2005</p> <p>Scale: 1:300 @ A3</p> <p>Dep No: _____ Rev: _____</p>

THIS DRAWING IS THE PROPERTY OF INTERSHIP LIMITED AND IS NOT TO BE MANUFACTURED FROM, COPIED OR TRANSMITTED TO A THIRD PARTY WITHOUT PRIOR WRITTEN PERMISSION FROM INTERSHIP LIMITED OR OF ENGINEERING DESIGN SERVICES.