


OFFSHORE OLYMPIA

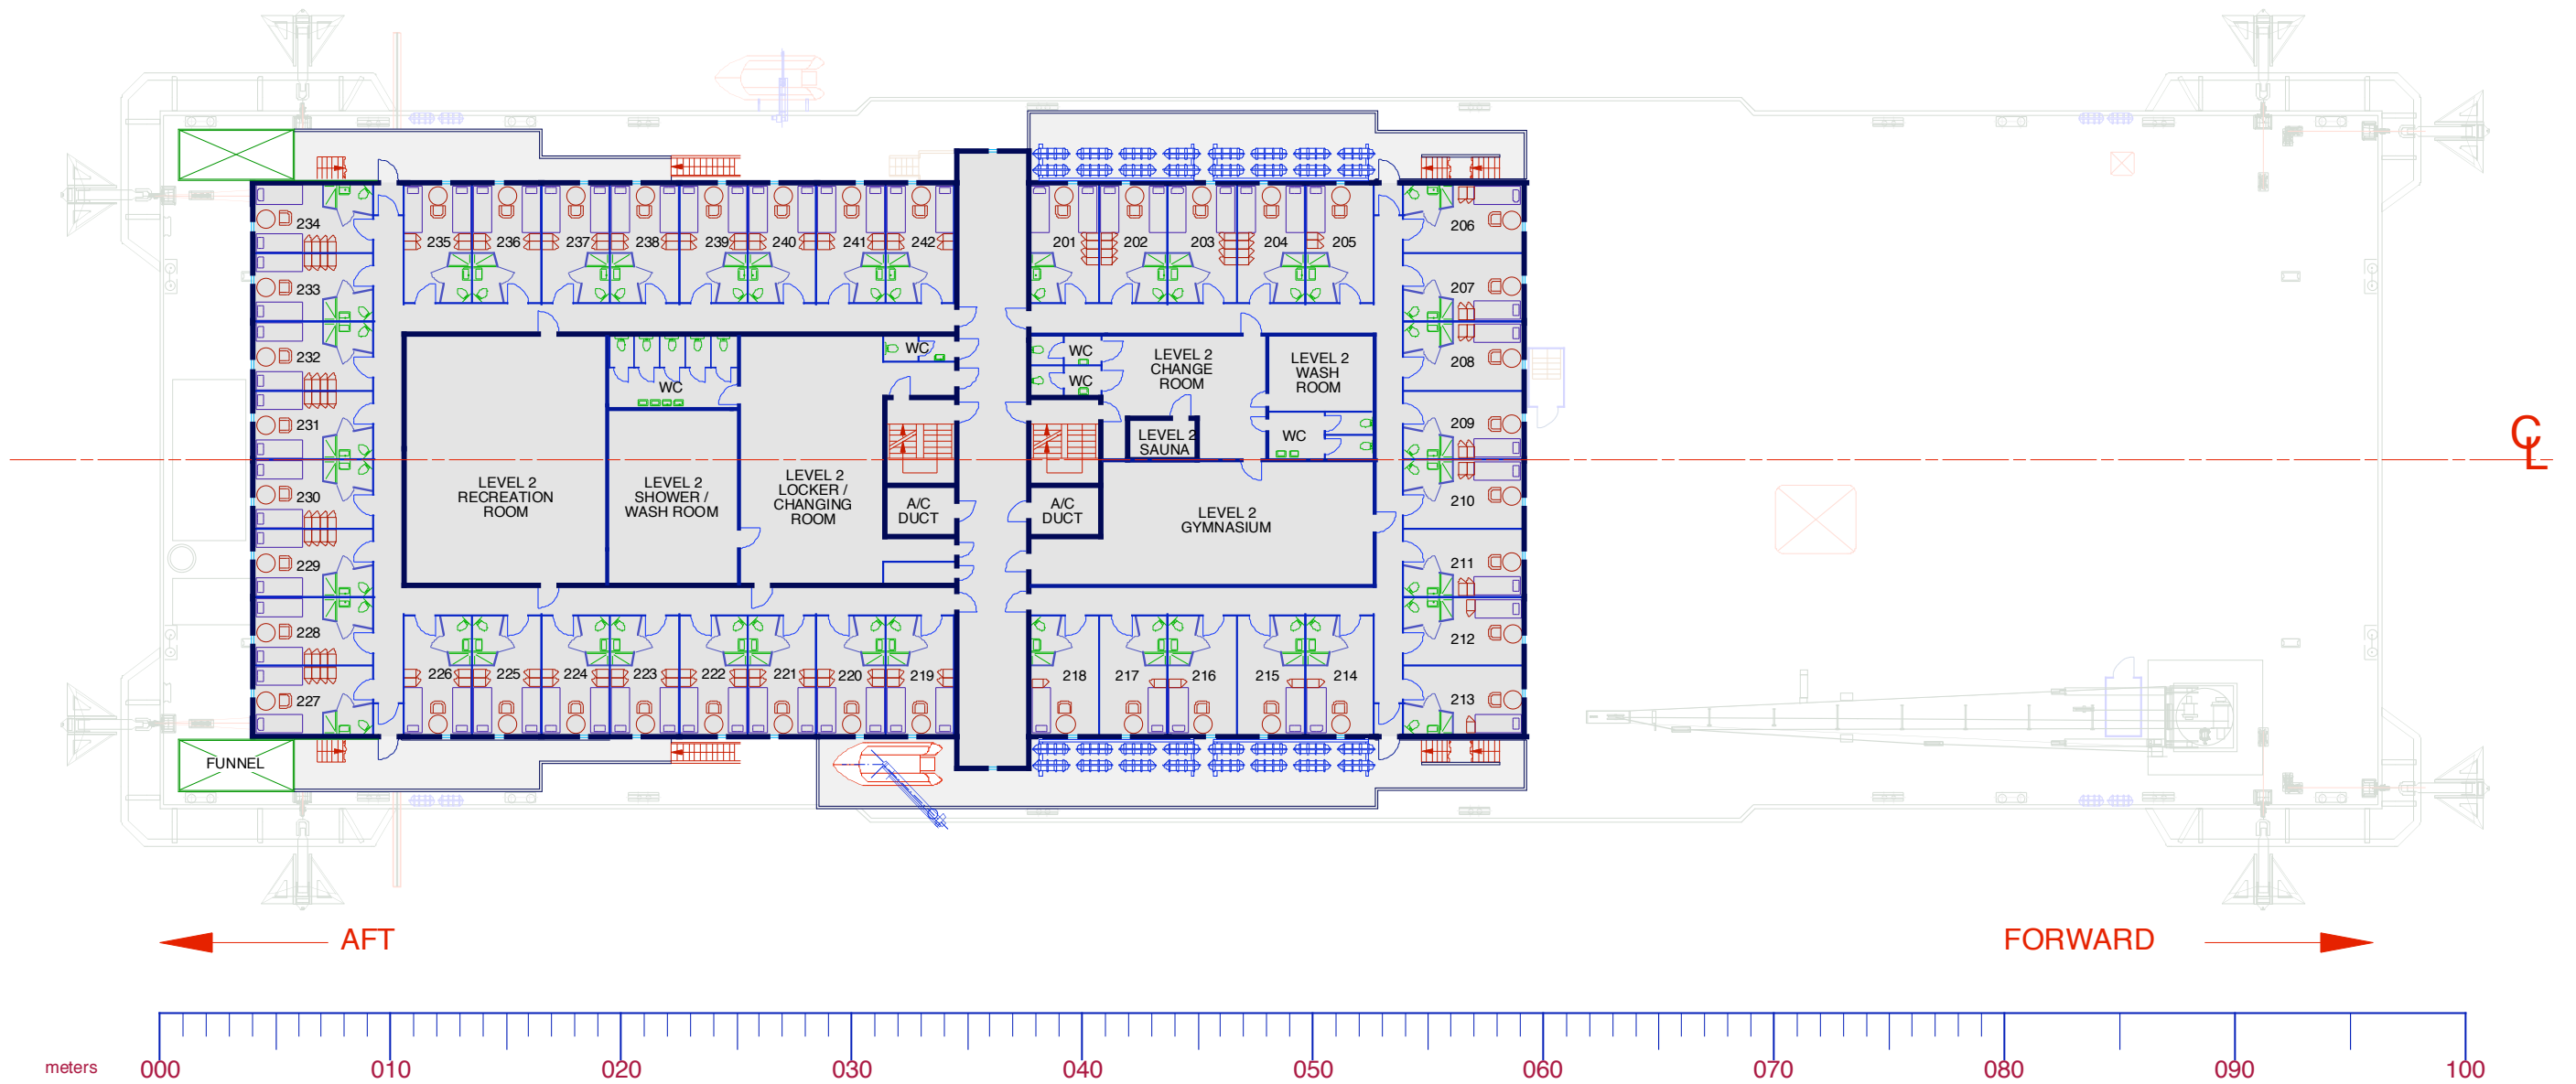

LEVEL TWO

PRINCIPLE DIMENSIONS Length 96.35m Breadth 30.25m Depth 6.00m Operating Draft 2.90m	<small>CLIENT</small> INTERSHIP LIMITED KINGSTOWN ST. VINCENT & GRENADINES Tel: - 917-294-6623 Fax: - 212-253-4216 E-mail: - charter@barges.com	<small>TITLE</small> "OFFSHORE OLYMPIA" WORK / CRANE BARGE GENERAL ARRANGEMENT - LEVEL TWO
	<small>ARCHITECTS</small> MN PARTNERSHIP ARCHITECTS & SPACE PLANNERS <small>Cowley, Edinburgh Road, Gt. Port, 2011, Scotland Tel: 01763 863138 Fax: 01763 863138 E-mail: mnpartner@bt.co.uk</small>	<small>DATE</small> APRIL 2005 <small>SCALE</small> 1:300 @ A3 <small>DWG NO.</small> Rev.

THIS DRAWING IS THE PROPERTY OF ENGINEERING DESIGN SERVICES AND MUST NOT BE TRANSMITTED TO A THIRD PARTY WITHOUT PRIOR WRITTEN APPROVAL FROM THE PROPRIETOR OF ENGINEERING DESIGN SERVICES.