


# OFFSHORE OLYMPIA

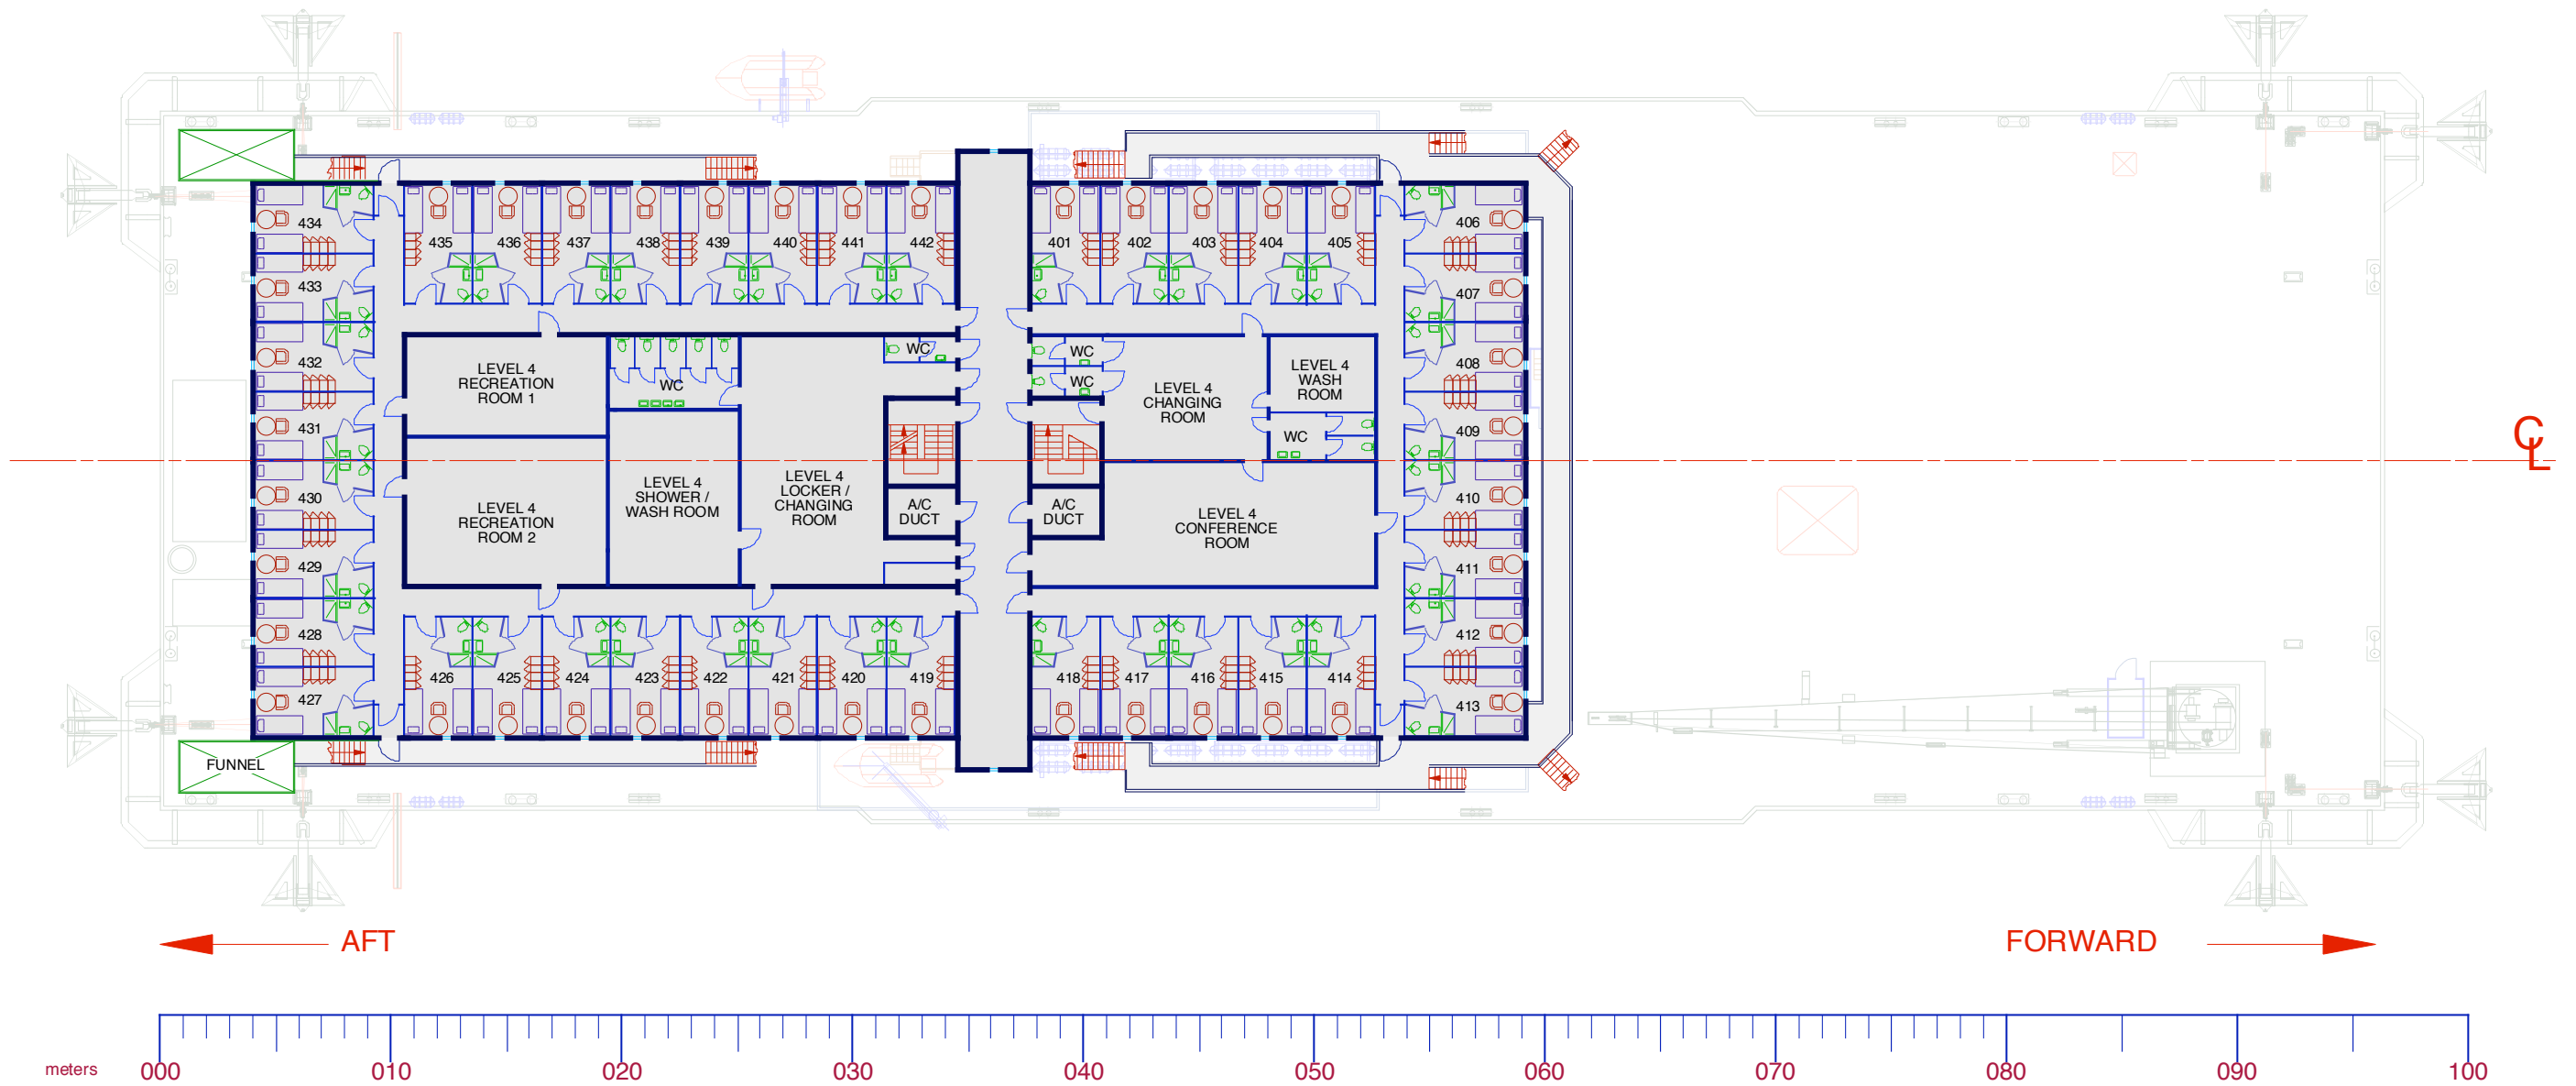

## LEVEL FOUR

### PRINCIPLE DIMENSIONS

Length 96.35m  
 Breadth 30.25m  
 Depth 6.00m  
 Operating Draft 2.90m

THIS DRAWING IS THE PROPERTY OF ENGINEERING DESIGN SERVICES AND MUST NOT BE TRANSMITTED TO A THIRD PARTY WITHOUT PRIOR WRITTEN APPROVAL FROM THE PROPRIETOR OF ENGINEERING DESIGN SERVICES.

CLIENT  <b>INTERSHIP LIMITED</b> KINGSTOWN ST. VINCENT & GRENADINES Tel: - 917-294-6623 Fax: - 212-253-4216 E-mail: - charter@barges.com	TITLE  "OFFSHORE OLYMPIA" WORK / CRANE BARGE GENERAL ARRANGEMENT - LEVEL FOUR	
	ARCHITECTS  <b>MN PARTNERSHIP</b> ARCHITECTS & SPACE PLANNERS <small>Croftley, Fernvale Road, Craighall, Edinburgh, Scotland                  Tel: 01764 663 130 Fax: 01764 663 138                  E-mail: mnpartnership@aol.com</small>	Date APRIL 2005
Dwg No.		Rev.