


# OFFSHORE OLYMPIA

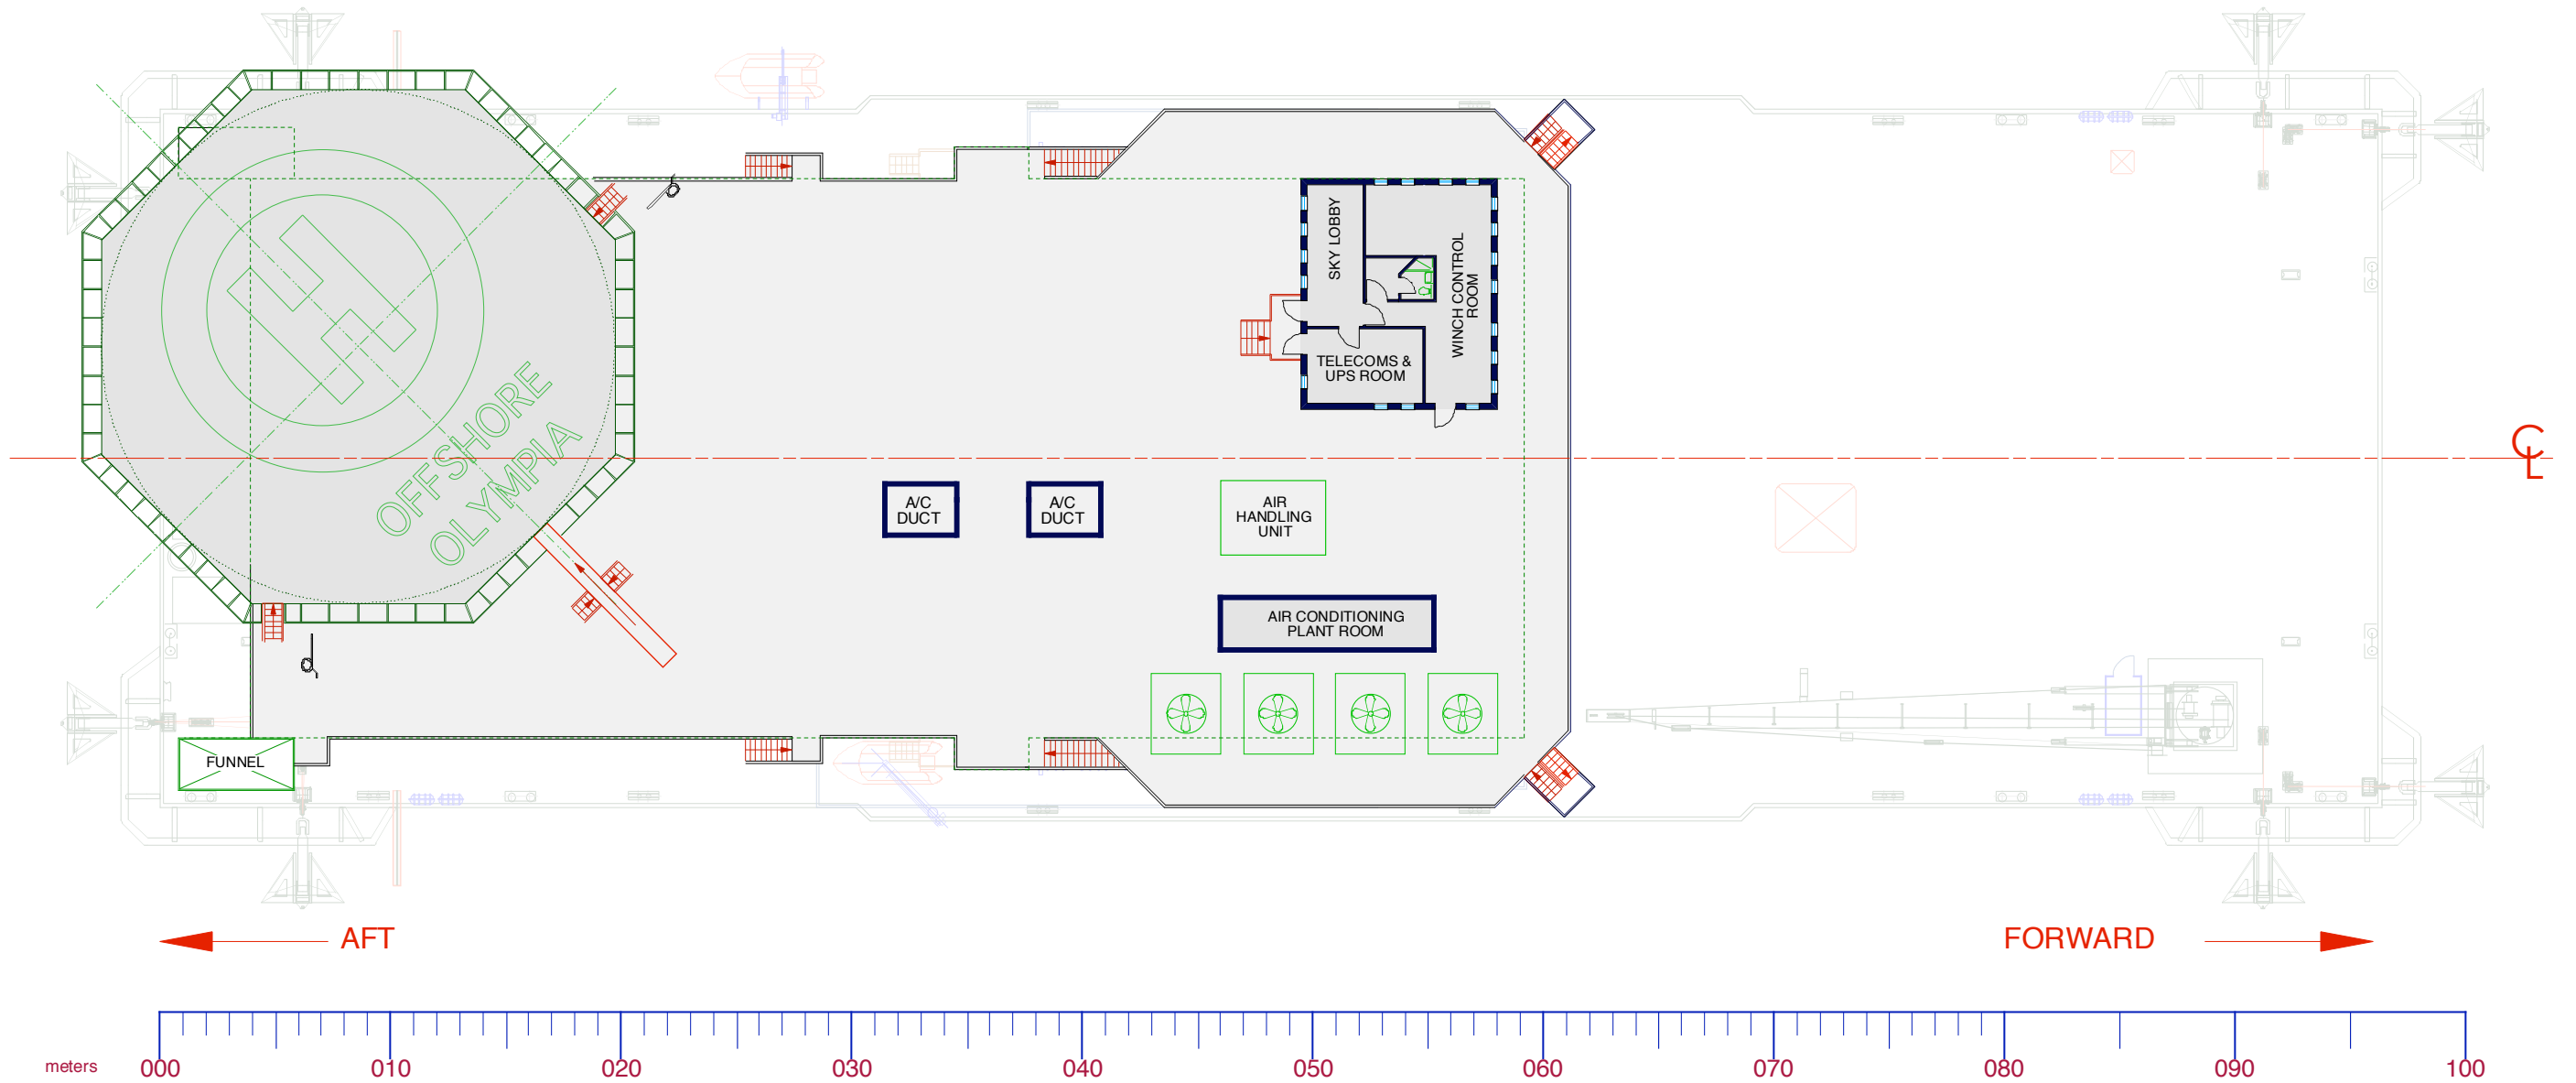

## LEVEL FIVE

### PRINCIPLE DIMENSIONS

Length 96.35m  
 Breadth 30.25m  
 Depth 6.00m  
 Operating Draft 2.90m

THIS DRAWING IS THE PROPERTY OF ENGINEERING DESIGN SERVICES AND MUST NOT BE TRANSMITTED TO A THIRD PARTY WITHOUT PRIOR WRITTEN APPROVAL FROM THE PROPRIETOR OF ENGINEERING DESIGN SERVICES.

CLIENT  
**INTERSHIP LIMITED**  
 KINGSTOWN  
 ST. VINCENT & GRENADINES  
 Tel: - 917-294-6623 Fax: - 212-253-4216  
 E-mail: - charter@barges.com

ARCHITECTS  
**MN PARTNERSHIP**  
 ARCHITECTS & SPACE PLANNERS  
Croyley, Edinburgh Road, Croy, Surrey, CR9 3JH, UK  
 Tel: 01883 653138 Fax: 01883 653138  
 E-mail: mnpartner@bt.co.uk

TITLE  
**"OFFSHORE OLYMPIA"  
 WORK / CRANE BARGE  
 GENERAL  
 ARRANGEMENT  
 - LEVEL FIVE**

Date: **APRIL 2005**  
 Scale: **1:300 @ A3**  
 Dwg No. \_\_\_\_\_ Rev. \_\_\_\_\_