


OFFSHORE OLYMPIA

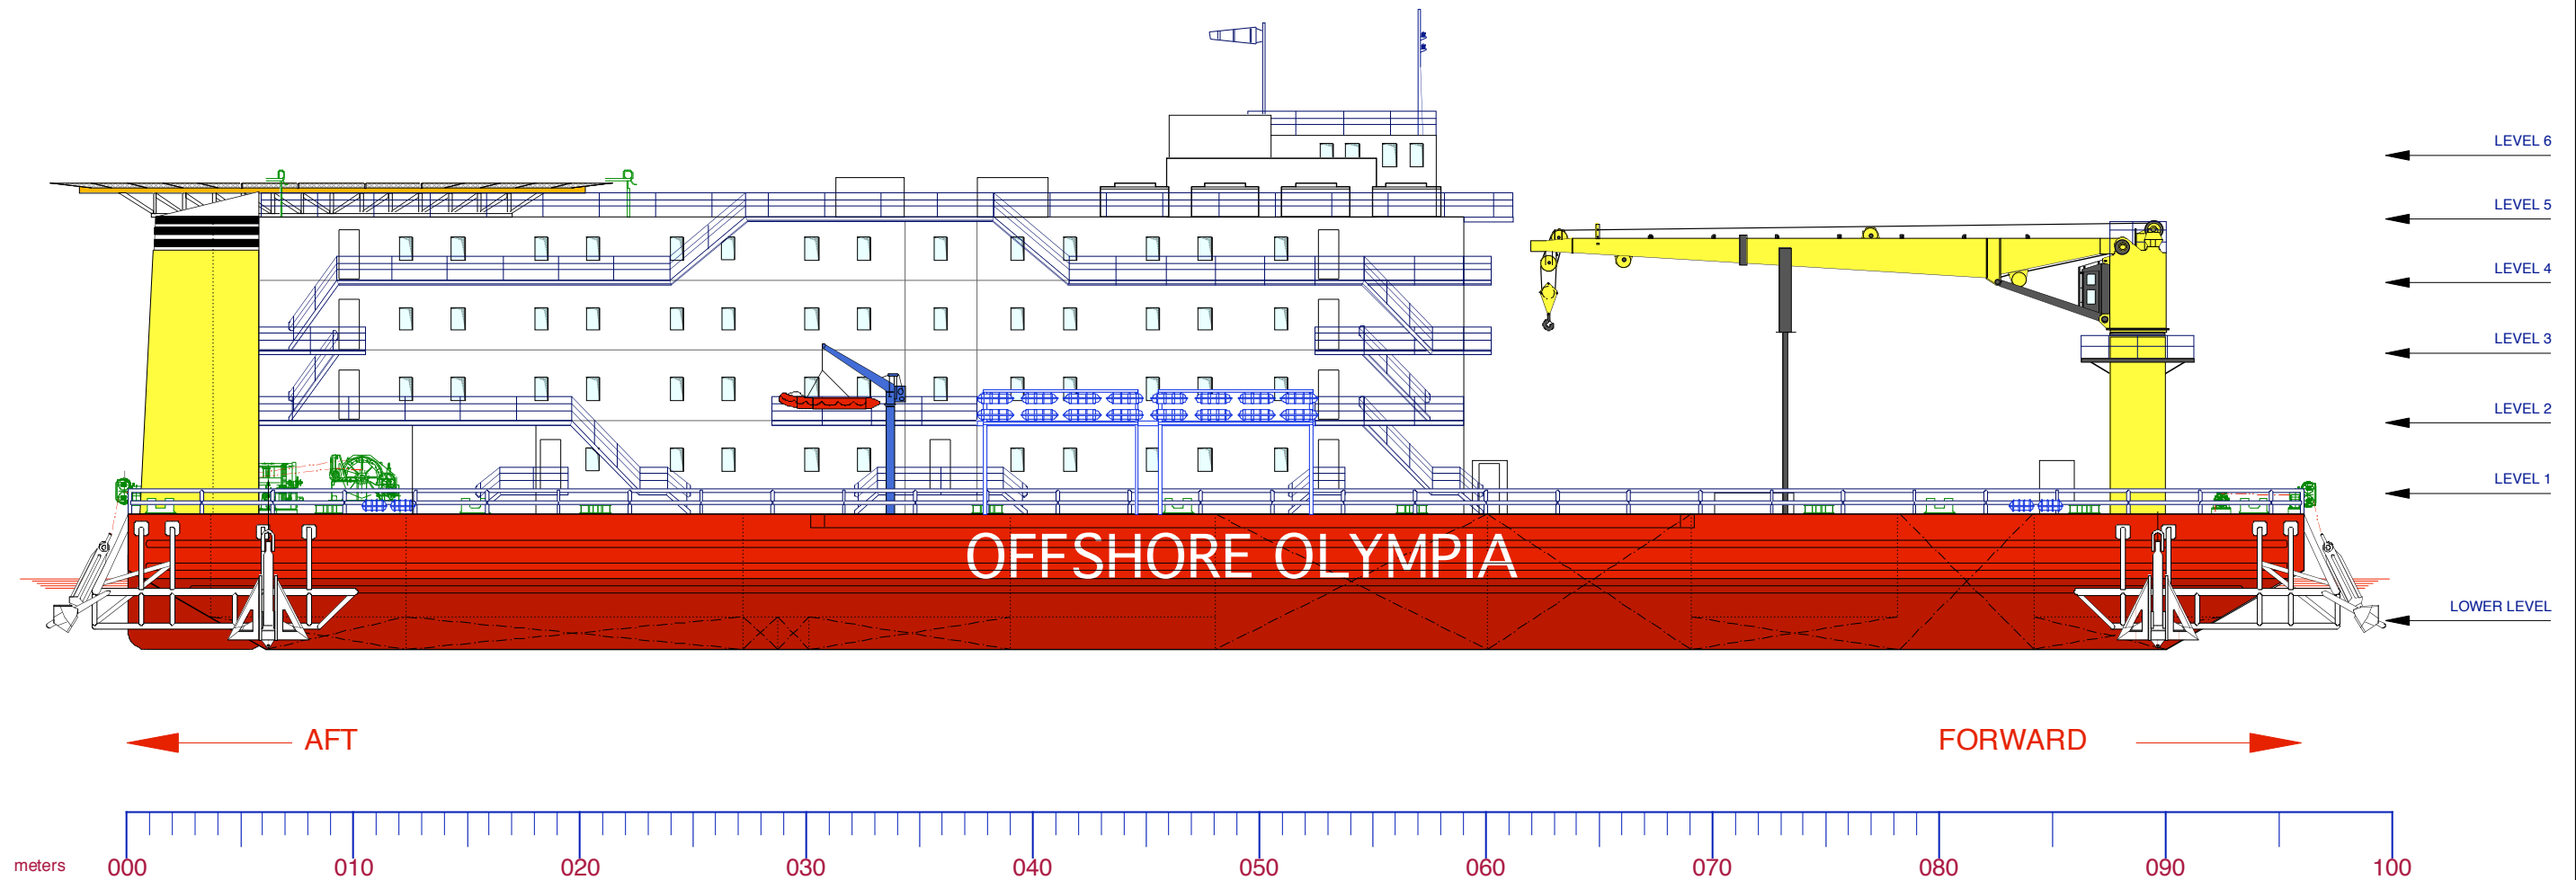

PROFILE (Starboard Side)

<p>PRINCIPLE DIMENSIONS</p> <p>Length 96.35m Breadth 30.25m Depth 6.00m Operating Draft 2.90m</p>	<p><small>THIS DRAWING IS THE PROPERTY OF ENGINEERING PARTNERSHIP. IT IS NOT TO BE REPRODUCED, COPIED, EITHER WHOLLY OR IN PART, OR TRANSMITTED TO A THIRD PARTY WITHOUT PRIOR WRITTEN PERMISSION OF ENGINEERING PARTNERSHIP.</small></p>	<p>CLIENT</p> <p>INTERSHIP LIMITED KINGSTOWN ST. VINCENT & GRENADINES Tel: - 917-294-6623 Fax: - 212-253-4216 E-mail: - charter@barges.com</p>	<p>TITLE</p> <p>"OFFSHORE OLYMPIA" WORK / CRANE BARGE PROFILE - STARBOARD SIDE</p>
		<p>ARCHITECTS</p> <p>MN PARTNERSHIP ARCHITECTS & SPACE PLANNERS <small>Crosby, Fairweather Road, Crail, Fife, Scotland Tel: 01794 623130 Fax: 01794 623133 E-mail: mnpartner@nls.co.uk</small></p>	<p>Date: APRIL 2005</p> <p>Scale: 1:300 @ A3</p> <p>Dwg No. Rev.</p>